


This line measures 100mm on original A4 paper

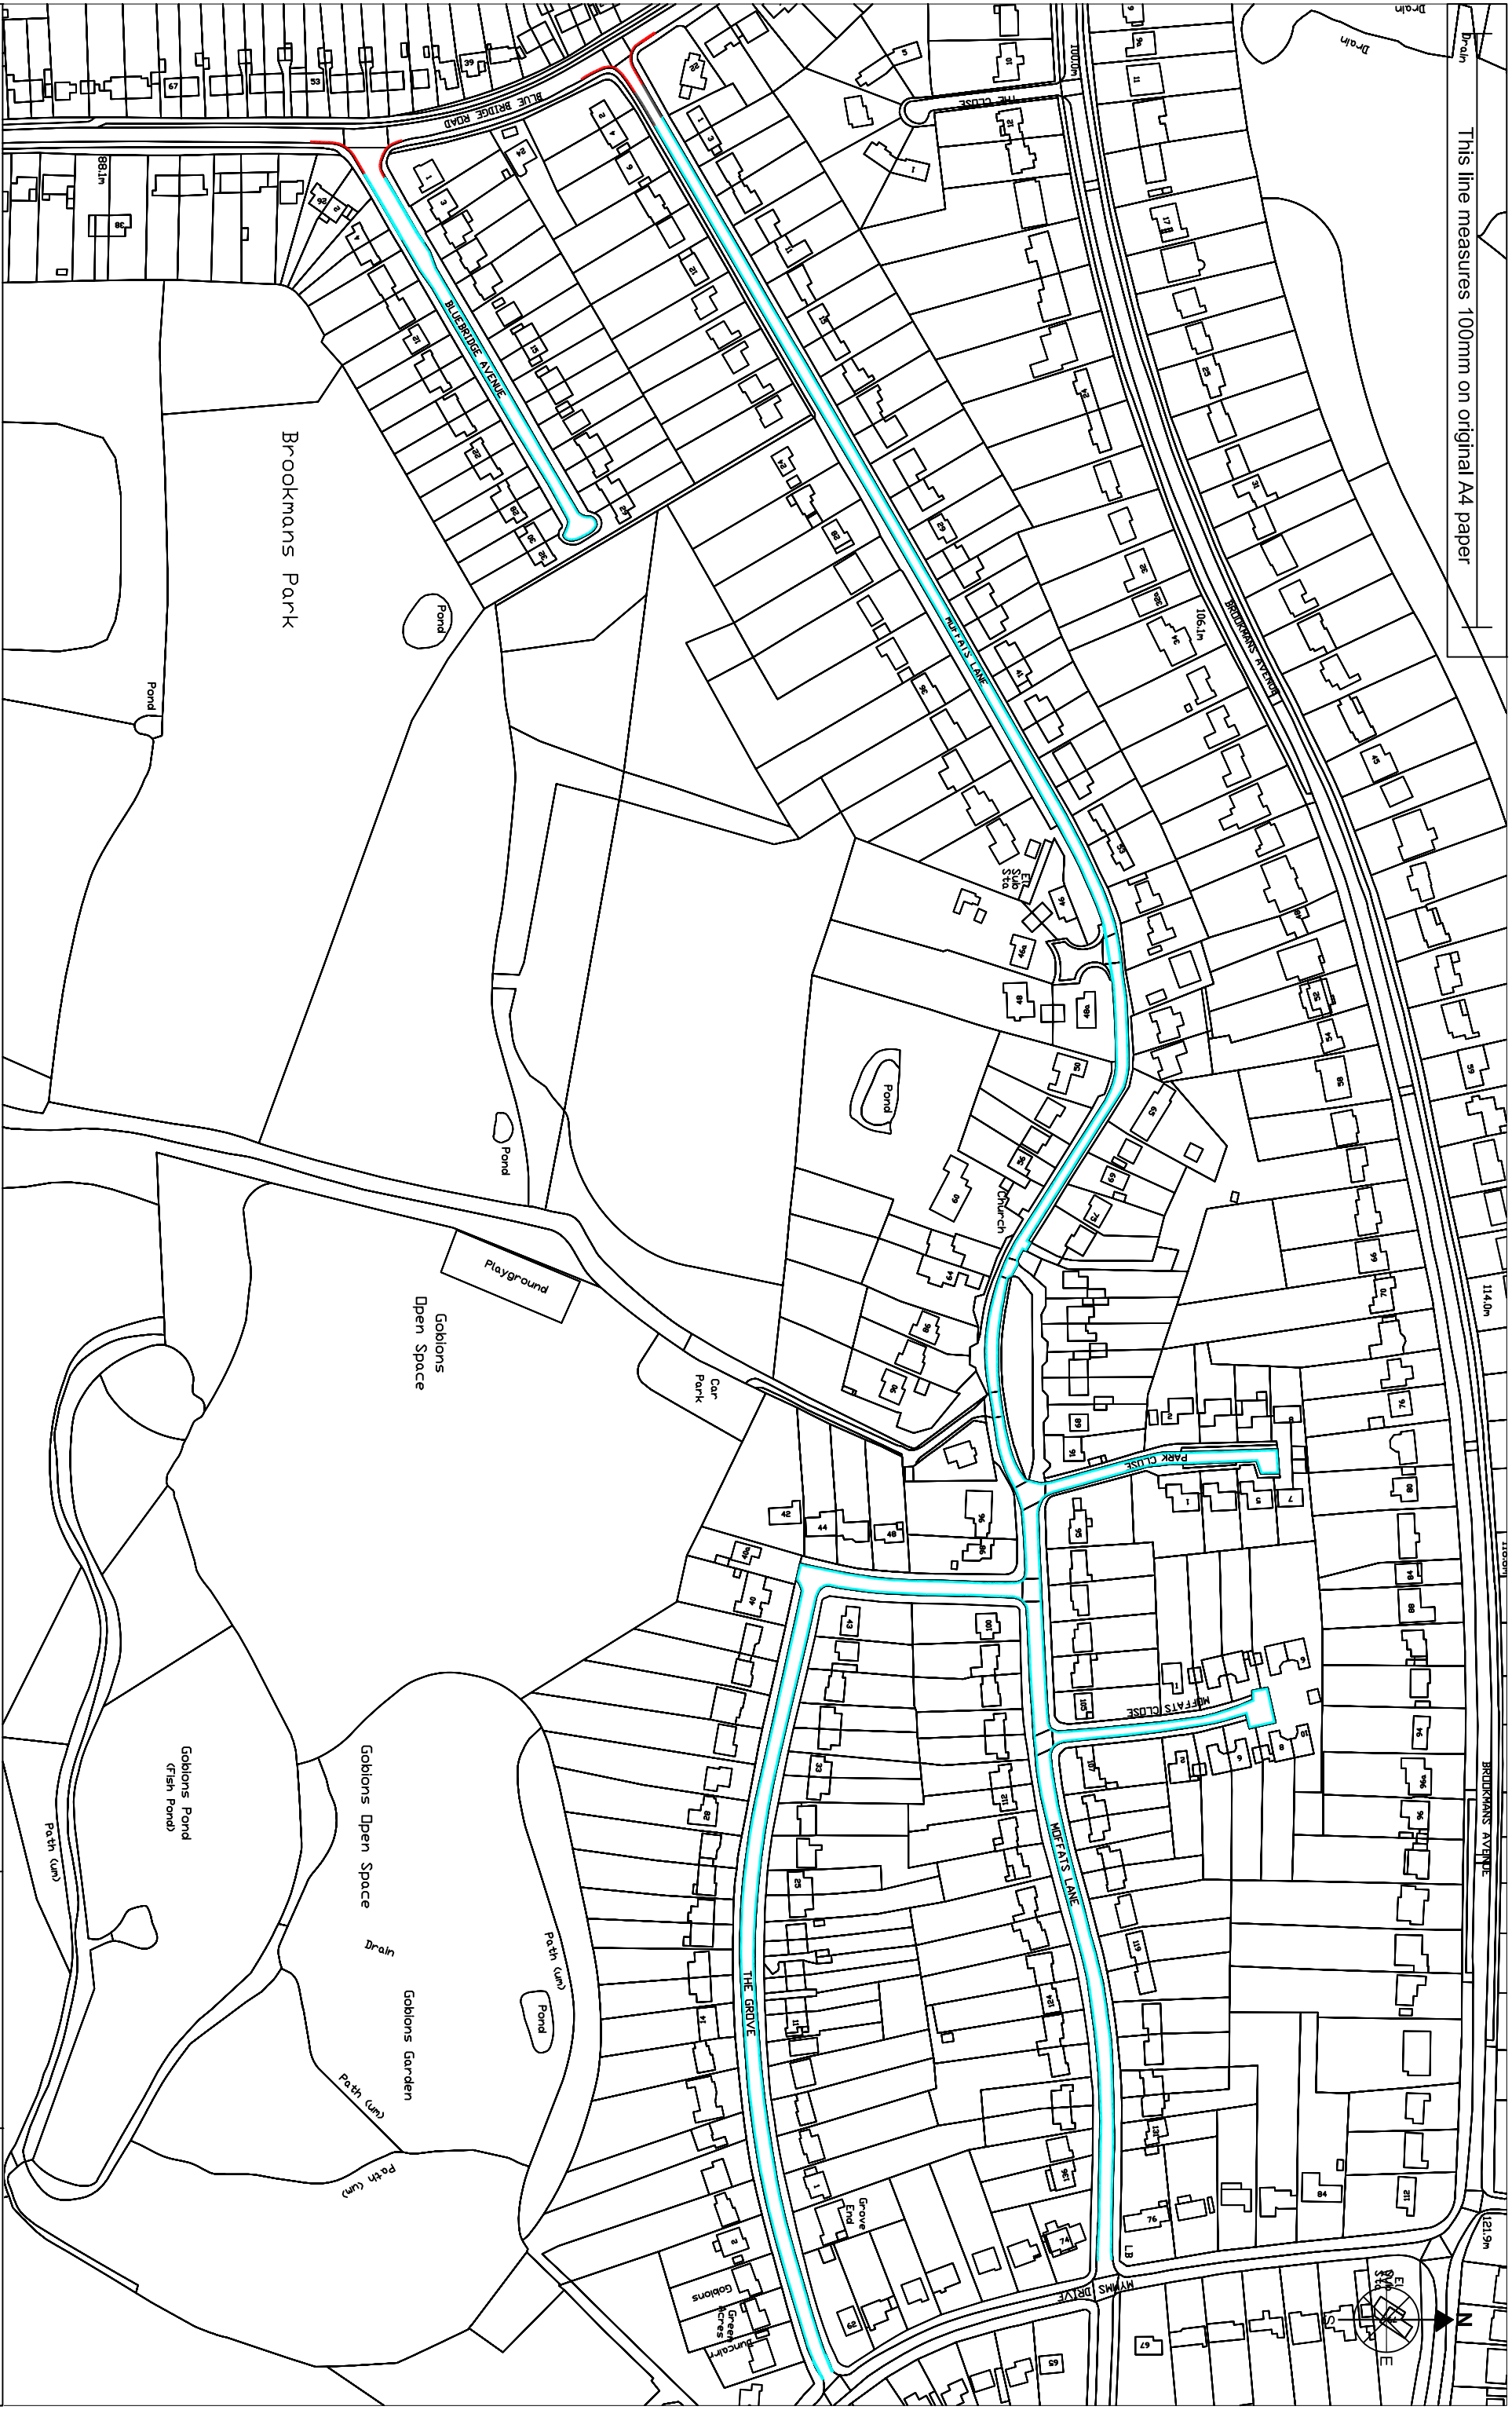

- Key**
- New restriction, No waiting at any time
 - Existing restrictions, No waiting at any time
 - Resident permit parking scheme

Title

- Moffats Lane and Bluebridge Avenue, resident permit parking scheme

Scale - 1:2500 on A3
 Drawn - 06/08/2015
 By - Jack Carson
 Drawing - 1 of 3



© Crown Copyright All rights reserved Welwyn Hatfield
 Borough Council License No. LA 100019547 2015