


Footbridge crossing
South Way

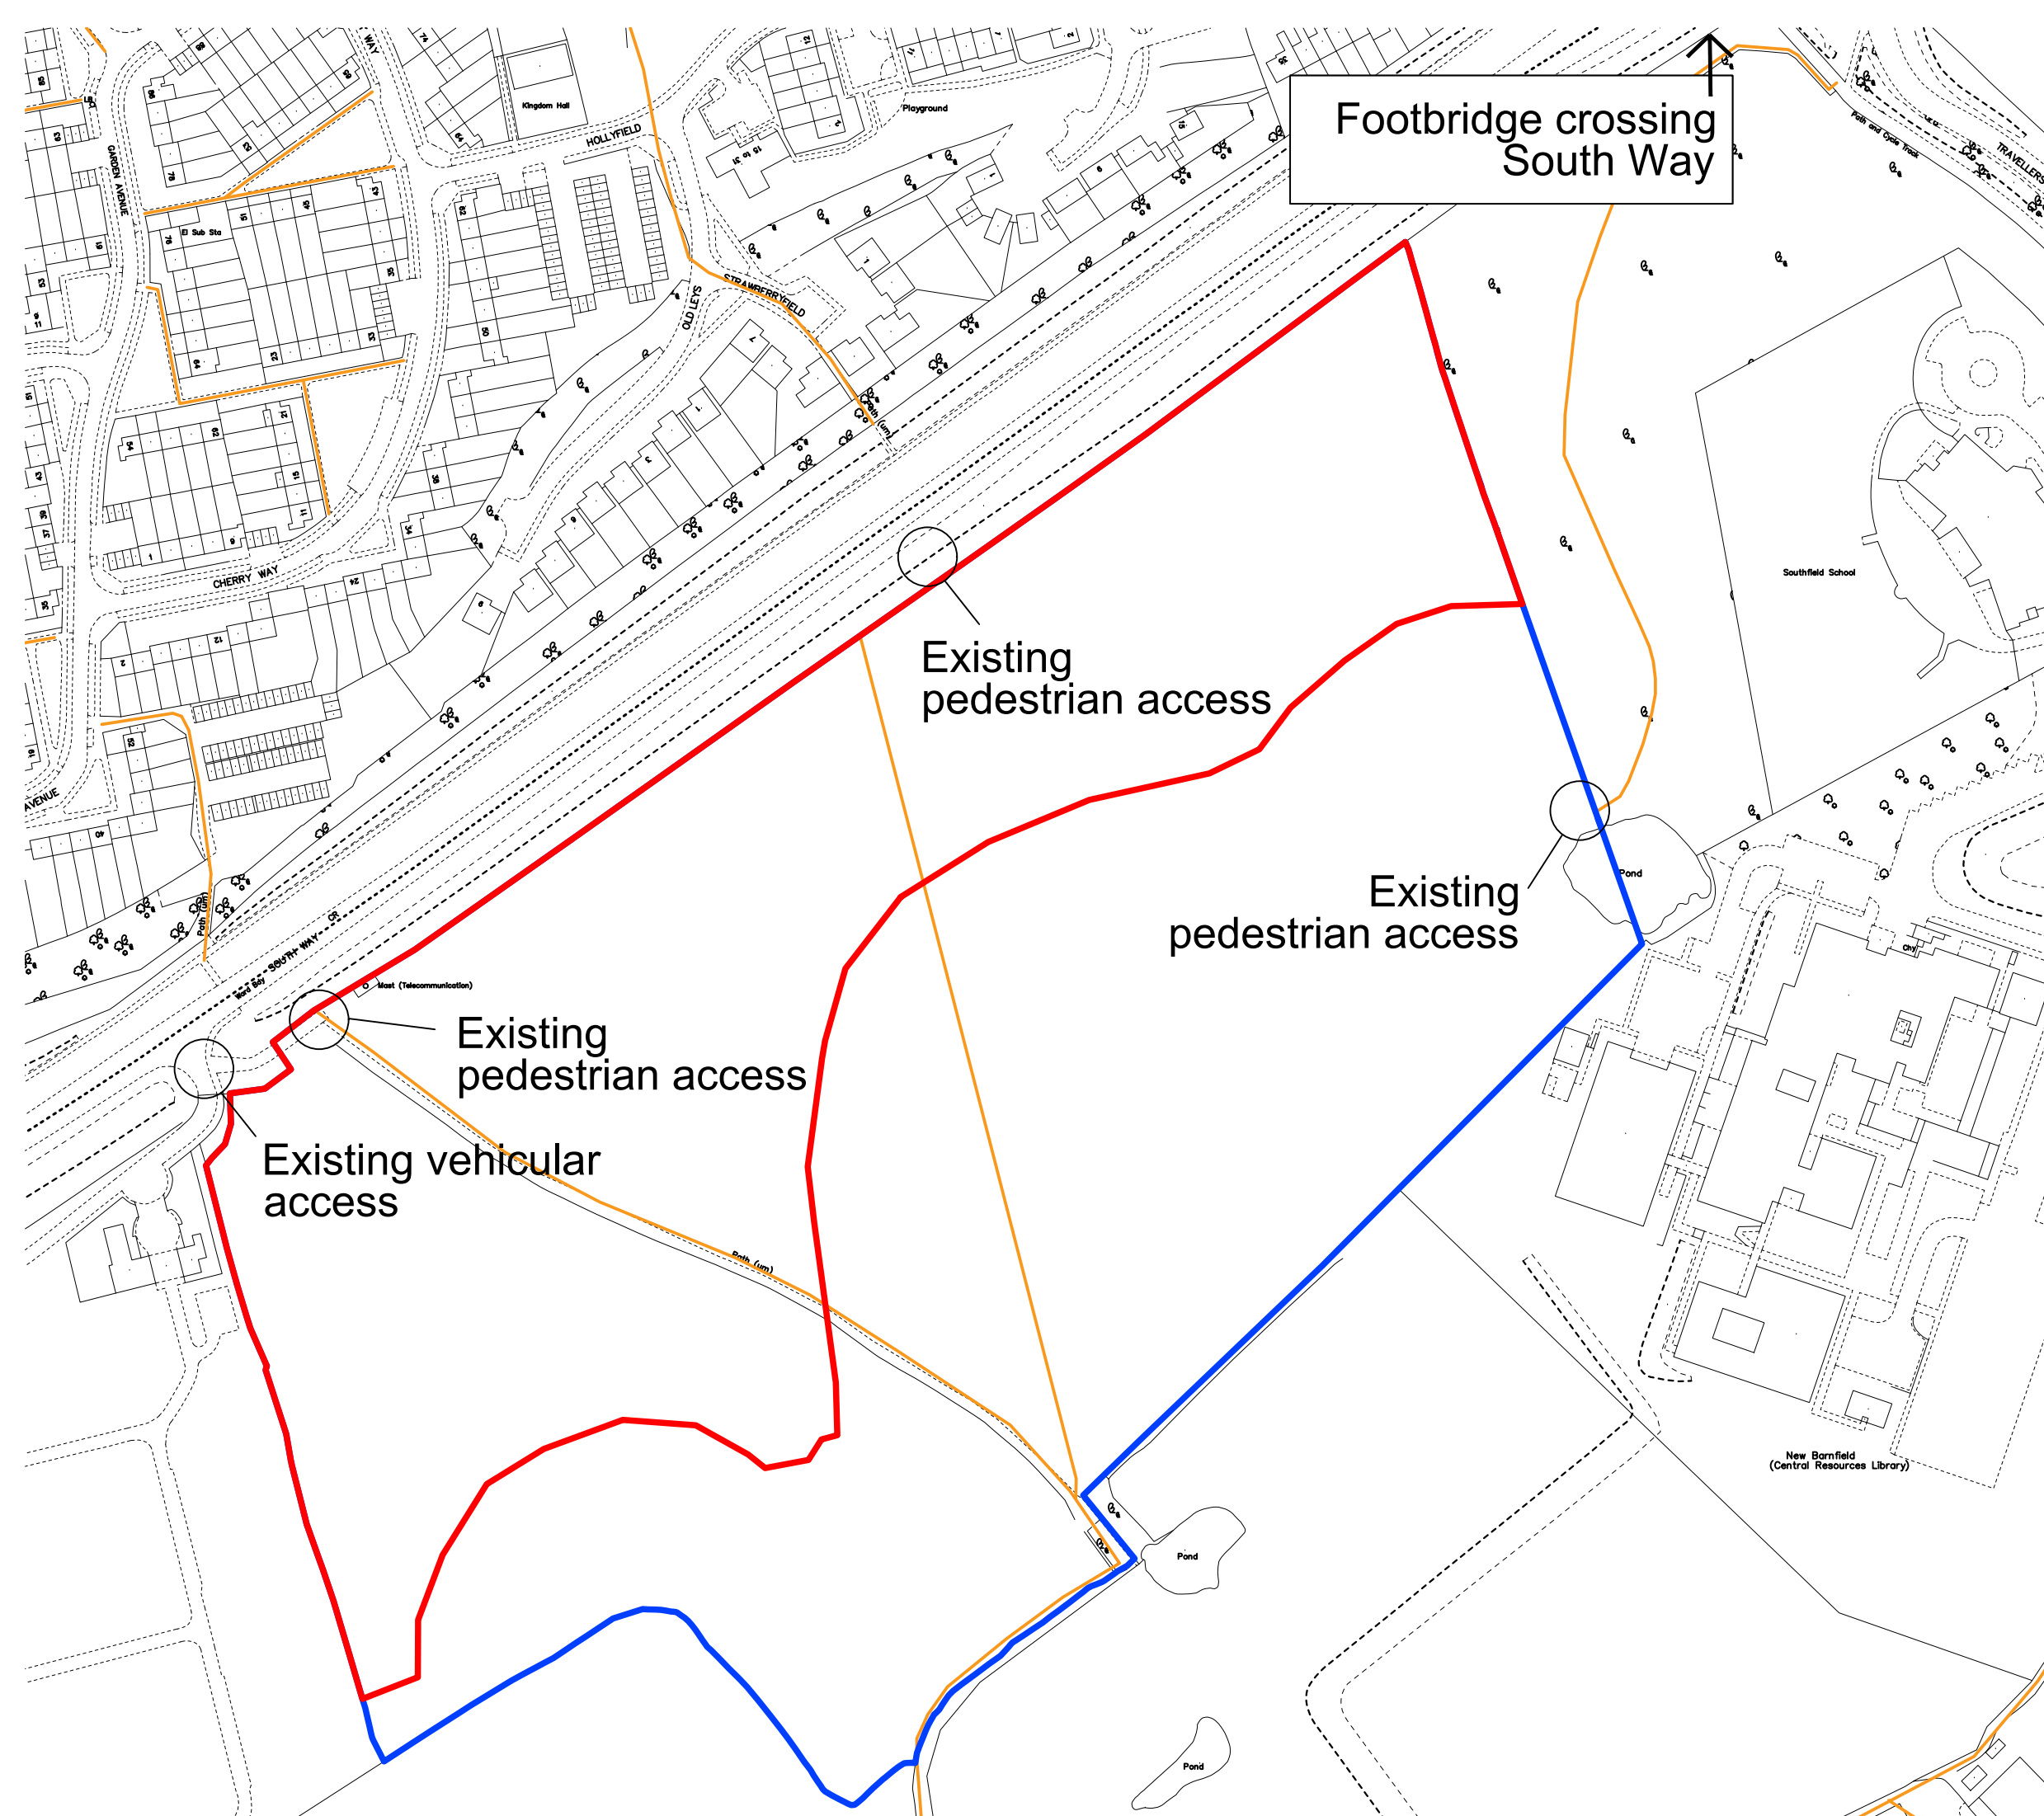


Existing pedestrian access

Existing pedestrian access

Existing pedestrian access

Existing vehicular access

- Proposed allocation HS11: 6.02Ha
- Extent of ownership: 12.10Ha
- Public Right of Way

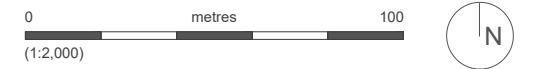

Project
Land at South Way, Hatfield HS11

Drawing Title
Allocation HS11 & Ownership Plan

Date 20/08/2020	Scale 1:2,000 at A3	Drawn by ML	Check by SR
Project No 1049	Drawing No 007	Revision C	