



Section from South Hatfield to Welham Green

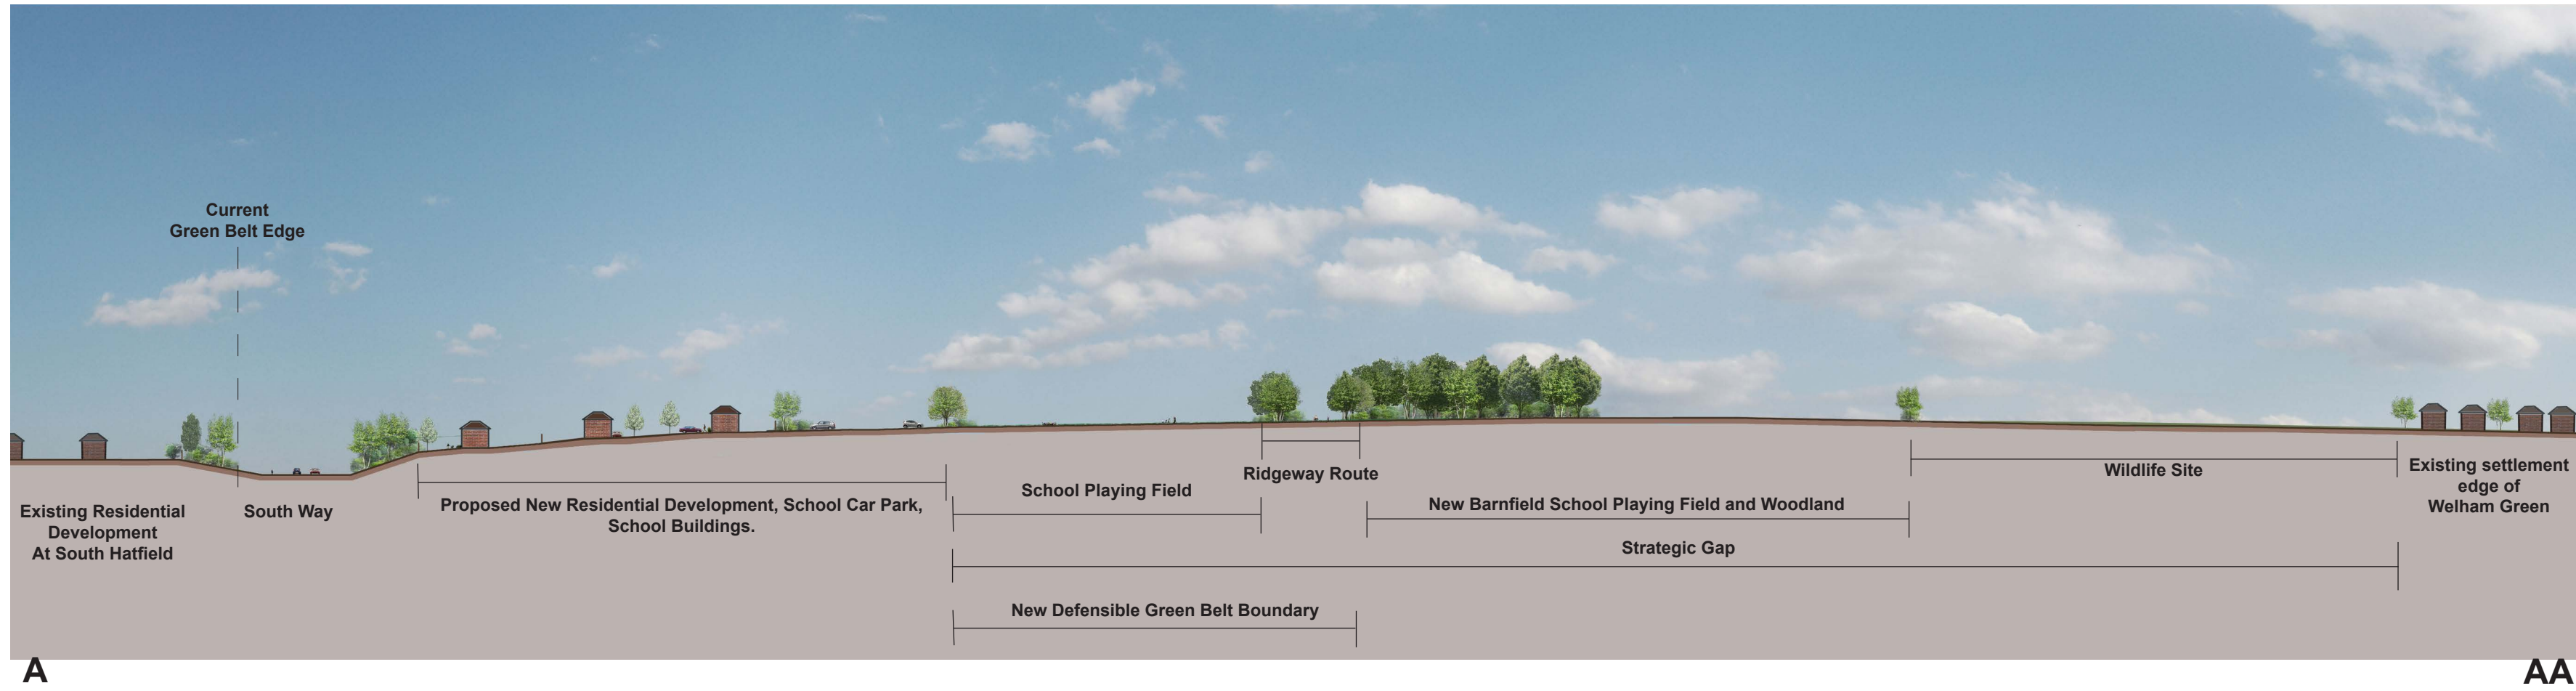

A

AA

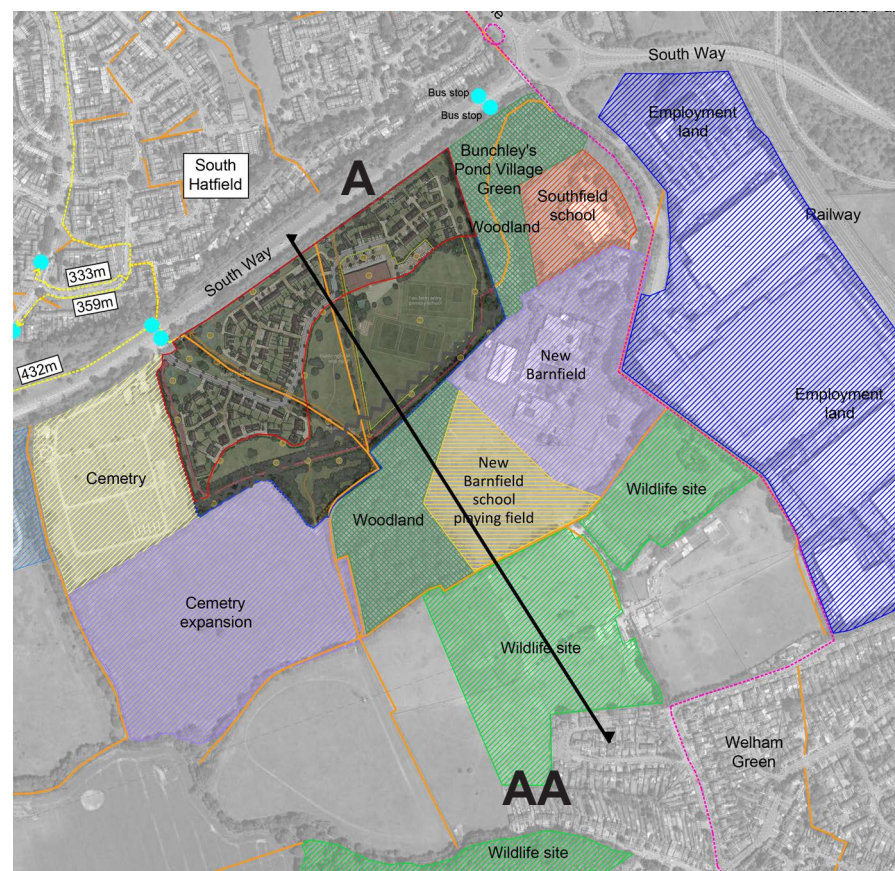

Rev.	Date	Initials	Comments
A	01.10.20	CR	Amended to Client Comments

JBA 19/071
Section from South Hatfield to Welham Green

Client: Strutt and Parker
 Site: Land at South Way, Hatfield

Drawn by	Date	Scale	Rev
CR	September 2020	1:2000 @ A2	A