


This line measures 100mm on original A3 paper

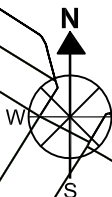

**Proposed
No waiting
at any time**

MARSDEN CLOSE

**Proposed Zone A14
Resident Permit
Parking
Mon-Sat, 8am-6pm**

**Proposed
No waiting
at any time**

Key  - PROPOSED PERMIT PARKING ZONE A14, MON-SAT, 8AM-6PM

 - PROPOSED NO WAITING AT ANY TIME

Scale - 1:500 on A3
Drawn - 27/10/2021
By - JC of Parking Services
Drawing - HDE/REV/001/2021





Title **THE BOROUGH OF WELWYN HATFIELD (VARIOUS ROADS, HANDSIDE, WELWYN GARDEN CITY)
(RESTRICTION OF WAITING AND PERMIT PARKING ZONES) ORDER 2021**

© Crown Copyright All rights reserved Welwyn Hatfield
Borough Council License No. LA 100019547 2021

This line measures 100mm on original A4 paper

Proposed removal of double yellow lines

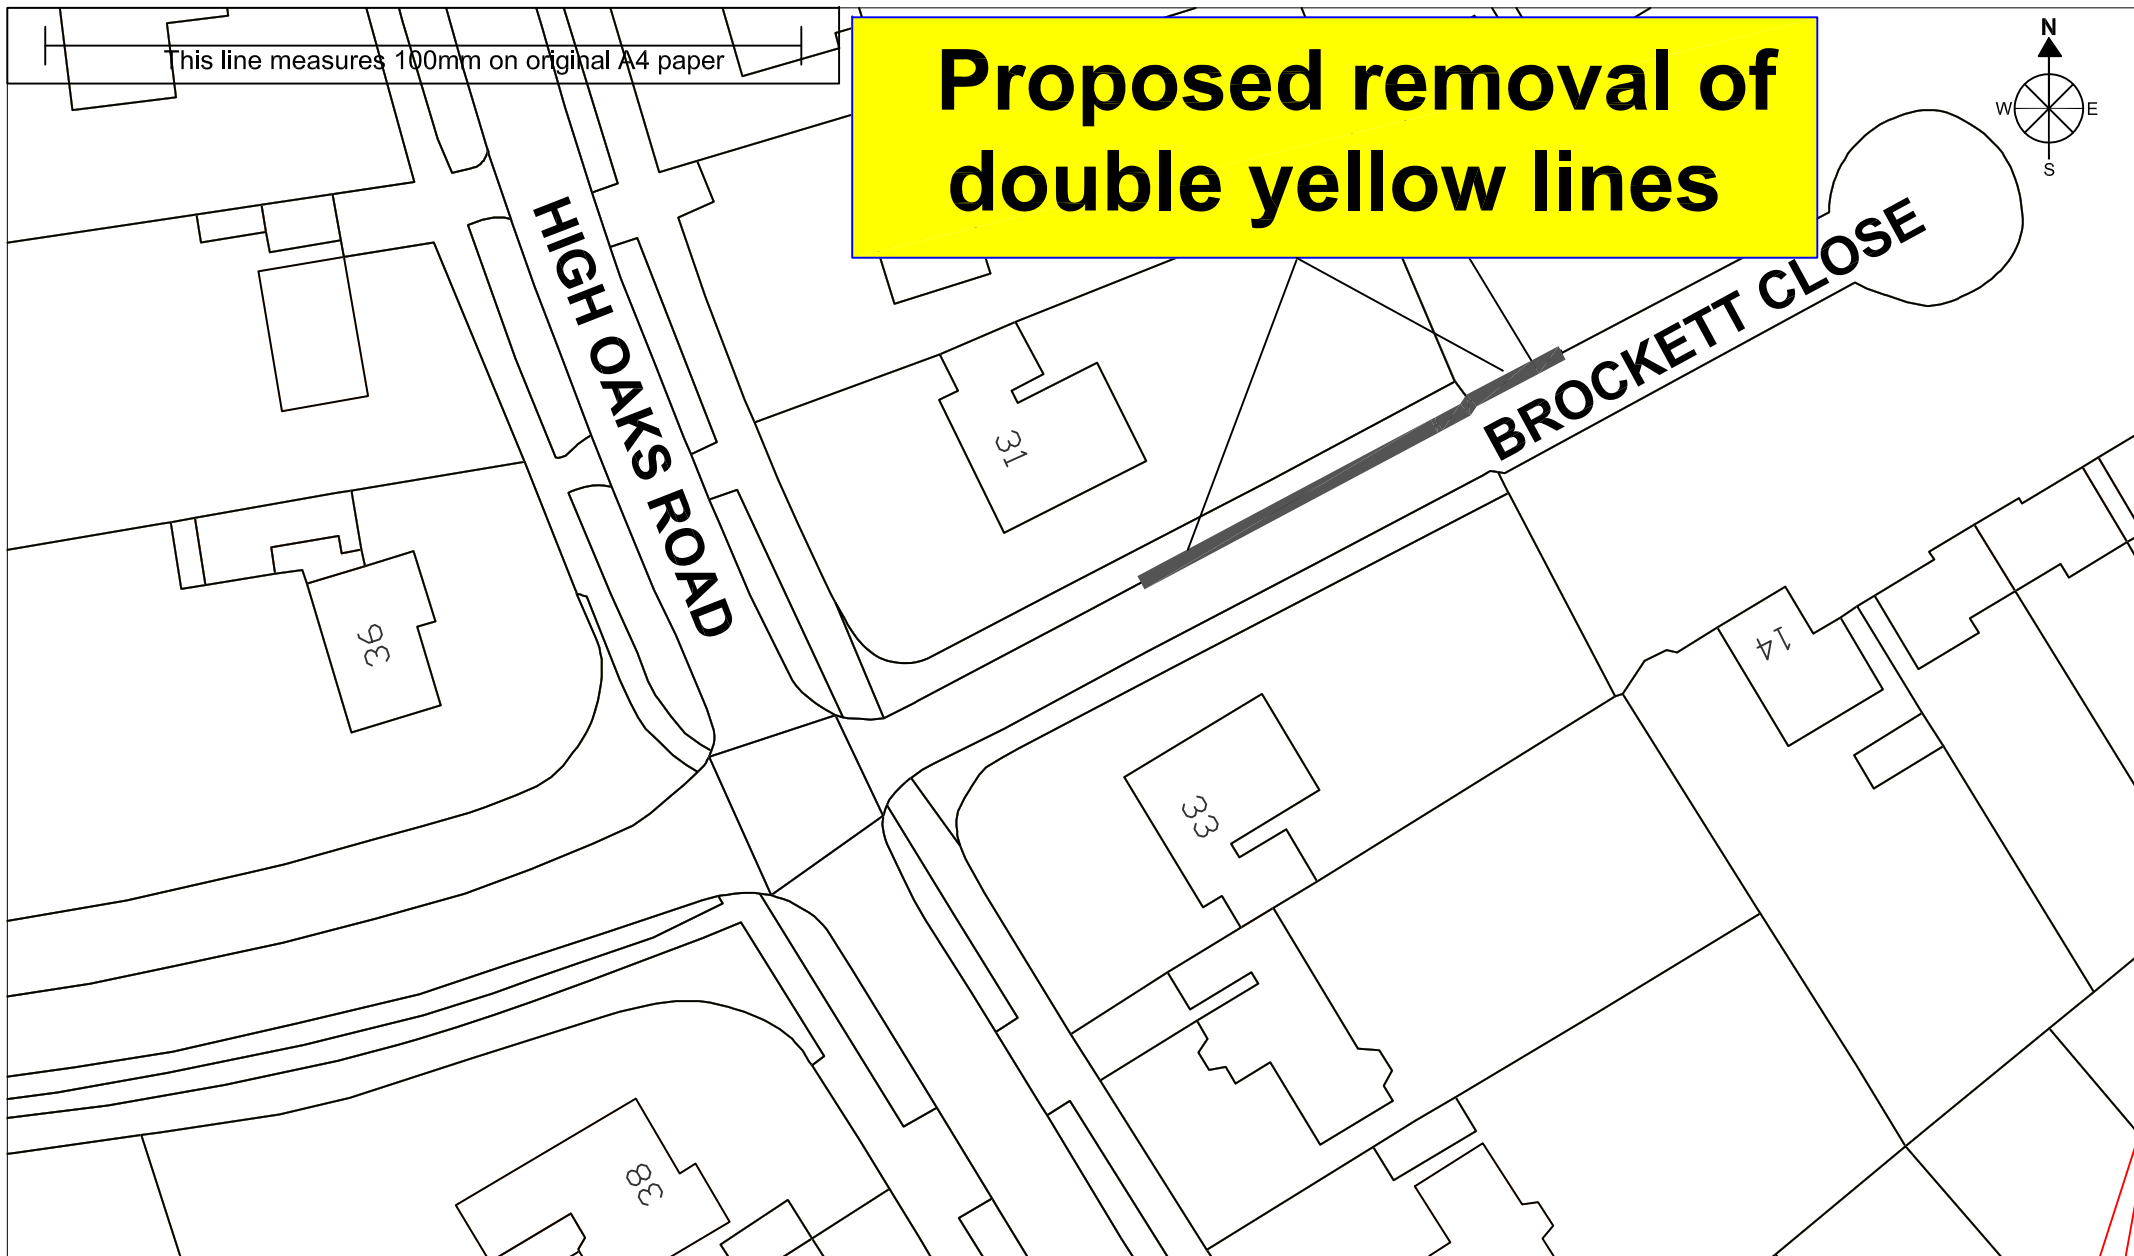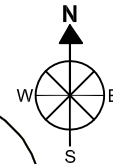

Title THE BOROUGH OF WELWYN HATFIELD (VARIOUS ROADS, HANDSIDE, WELWYN GARDEN CITY)
(RESTRICTION OF WAITING AND PERMIT PARKING ZONES) ORDER 2021

Key  - PROPOSED REMOVAL OF DOUBLE YELLOW LINES (NO WAITING AT ANY TIME)

Scale - 1:500 on A4
Drawn - 05/10/2021
By - JC of Parking Services
Drawing - HDE/REV/002/2021



© Crown Copyright All rights reserved Welwyn Hatfield
Borough Council License No. LA 100019547 2021

This line measures 100mm on original A3 paper



HEATHER ROAD

STANBOROUGH GREEN

**PROPOSED
NO WAITING
AT ANY TIME**

14

13

32 to 62

23

64 to 86

88 to 140

142 to 148

LB

80.8m

Title - THE BOROUGH OF WELWYN HATFIELD (VARIOUS ROADS, HANDSIDE, WELWYN GARDEN CITY)
(RESTRICTION OF WAITING AND PERMIT PARKING ZONES) ORDER 2021


Scale - 1:500 on A3
Drawn - 05/10/2021
By - JC of Parking Services
Drawing - HDE/REV/003/2021



Key  - PROPOSED DOUBLE YELLOW LINES, NO WAITING AT ANY TIME

© Crown Copyright All rights reserved Welwyn Hatfield
Borough Council License No. LA 100019547 2021

This line measures 100mm on original A4 paper

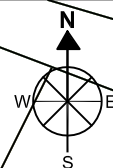


GUESSENS COURT

**Proposed
No waiting
at any time**

**Title - THE BOROUGH OF WELWYN HATFIELD (VARIOUS ROADS, HANDSIDE, WELWYN GARDEN CITY)
(RESTRICTION OF WAITING AND PERMIT PARKING ZONES) ORDER 2021**


Scale - 1:500 on A4
Drawn - 07/10/2021
By - JC of Parking Services
Drawing - HDE/REV/004/2021



Key  - Proposed double yellow lines, No waiting at any time

© Crown Copyright All rights reserved Welwyn Hatfield
Borough Council License No. LA 100019547 2021

This line measures 100mm on original A3 paper

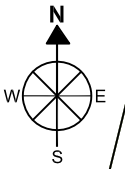

LEMSFORD LANE

Path

**Proposed extension to
Resident Permit Parking
Zone A13
Mon-Sat, 8am-6pm**

Title : THE BOROUGH OF WELWYN HATFIELD (VARIOUS ROADS, HANDSIDE, WELWYN GARDEN CITY)
(RESTRICTION OF WAITING AND PERMIT PARKING ZONES) ORDER 2021

Scale - 1:500 on A3
Drawn - 21/12/2021
By - JC of Parking Services
Drawing - HDE/REV/005/2021



Key  - Proposed Resident Permit Parking Area, Zone A13, Mon-Sat, 8am-6pm

© Crown Copyright All rights reserved Welwyn Hatfield
Borough Council License No. LA 100019547 2021

This line measures 100mm on original A3 paper



Title
 - THE BOROUGH OF WELWYN HATFIELD (VARIOUS ROADS, HANDSIDE, WELWYN GARDEN CITY) (PROHIBITION OF STOPPING AND WAITING ON VERGE OR FOOTWAY) ORDER 2020 (AMENDMENT NO.2) ORDER 2021

Key  - NO STOPPING AND WAITING AT ANY TIME ON VERGE OR FOOTWAY

Scale - 1:2500 on A3
Drawn - 13/07/2021
By - JC of Parking Services
Drawing - HDE/VPO/005/2021



© Crown Copyright All rights reserved Welwyn Hatfield
 Borough Council License No. LA 100019547 2021