

This line measures 100mm on original A3 paper



**No
waiting
at any time**

MARSDEN CLOSE

**Zone A14
Resident Permit
Parking
Mon-Sat, 8am-6pm**

**No
waiting
at any time**

Key  - PERMIT PARKING ZONE A14, MON-SAT, 8AM-6PM

 - NO WAITING AT ANY TIME


Scale - 1:500 on A3
Drawn - 27/10/2021
By - JC of Parking Services
Drawing - HDE/REV/001/2021



Title **THE BOROUGH OF WELWYN HATFIELD (VARIOUS ROADS, HANDSIDE, WELWYN GARDEN CITY)
(RESTRICTION OF WAITING AND PERMIT PARKING ZONES) ORDER 2022**

© Crown Copyright All rights reserved Welwyn Hatfield
Borough Council License No. LA 100019547 2022


This line measures 100mm on original A4 paper

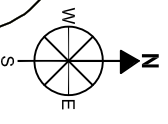

HIGH OAKS ROAD

BROCKETT CLOSE

**Removal of
double yellow
lines**

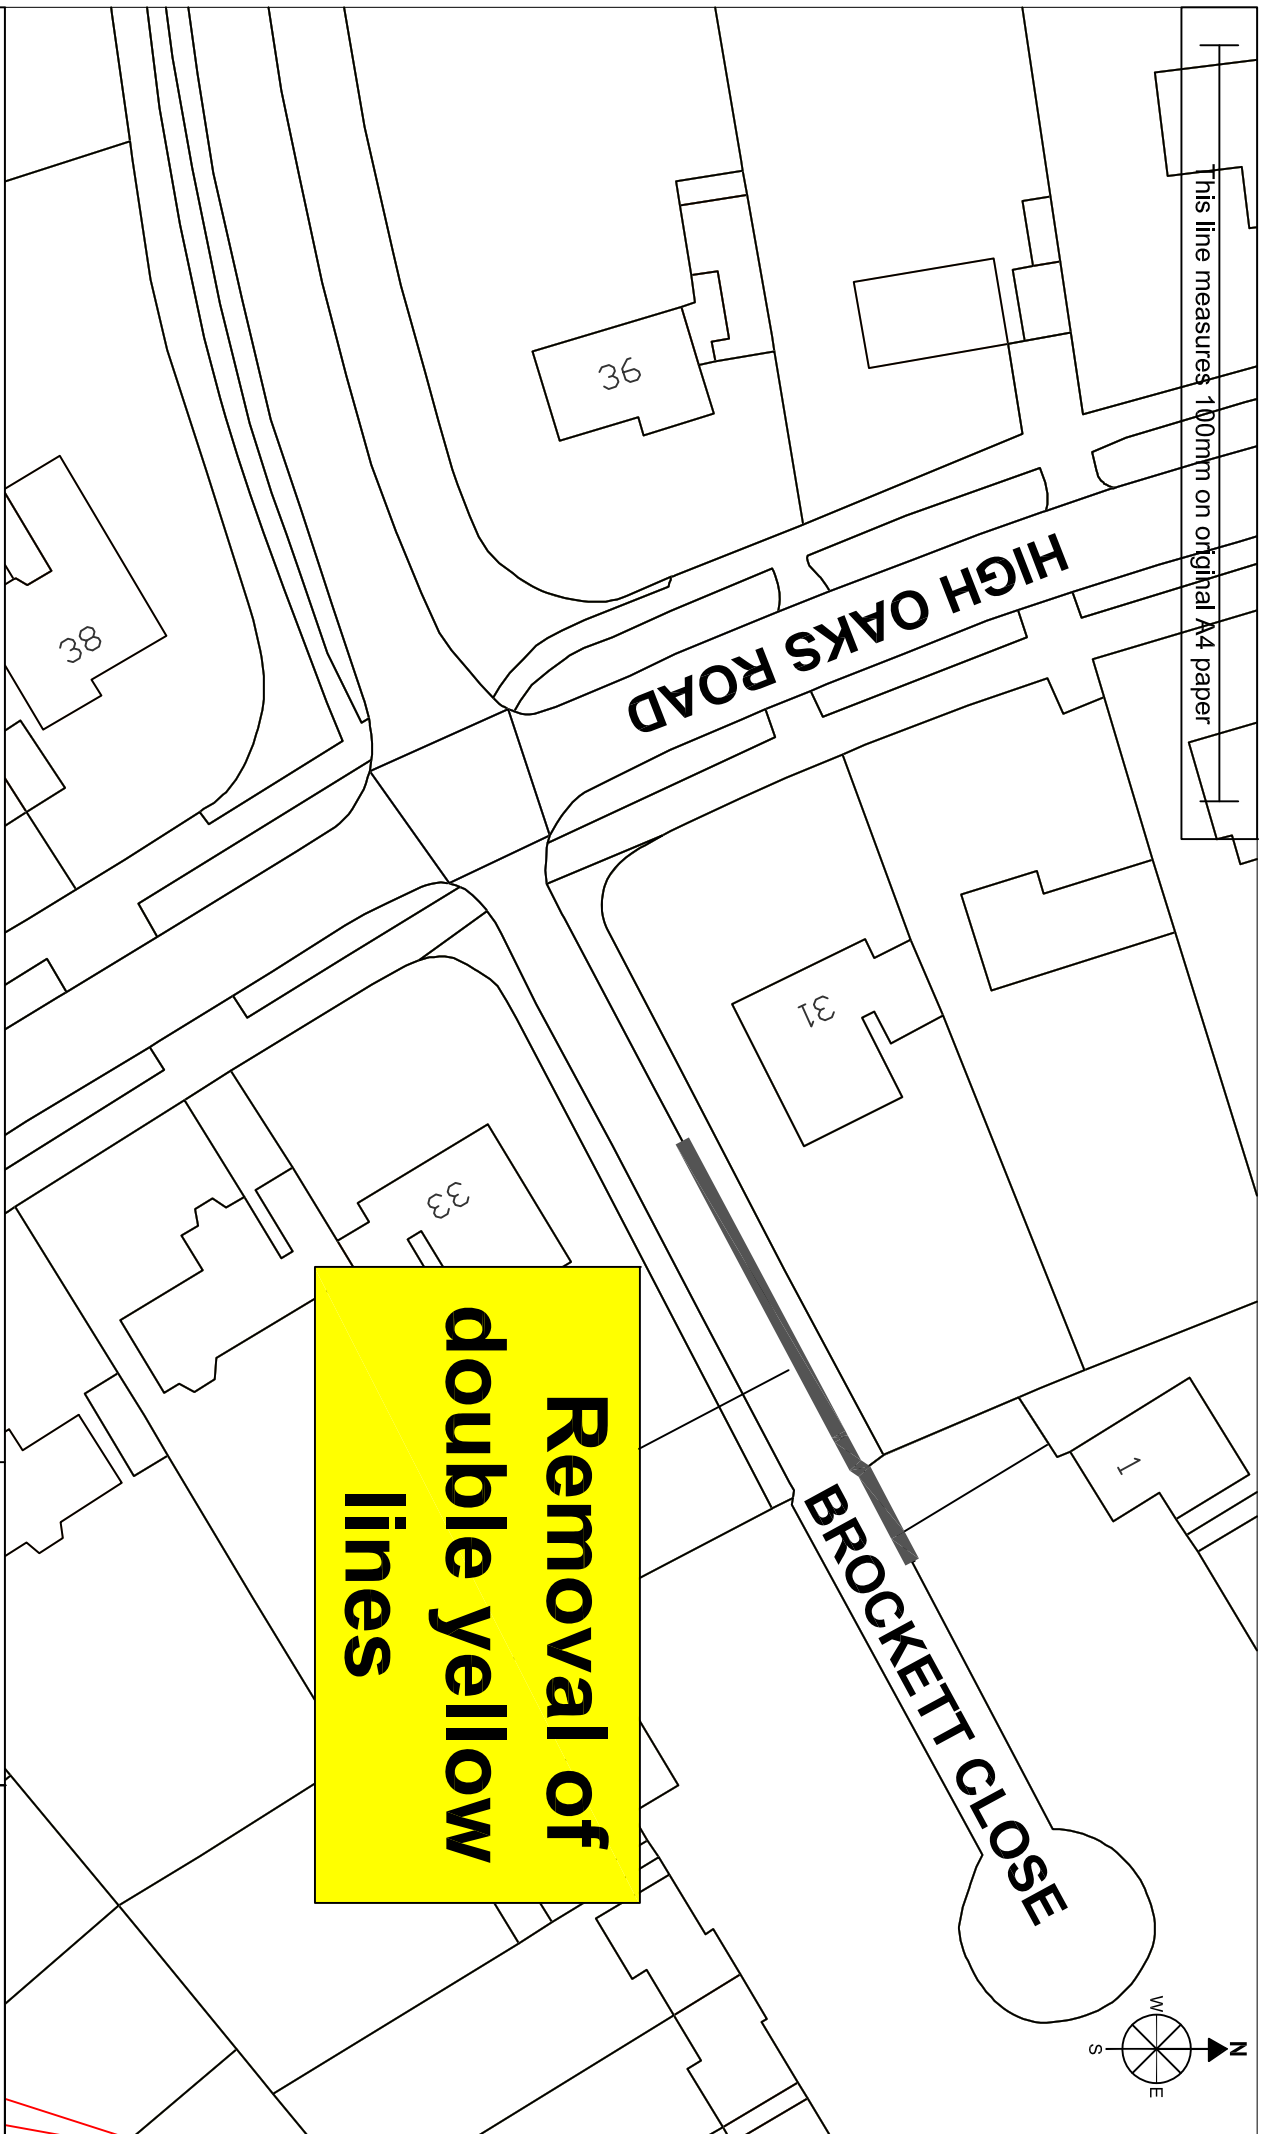

Title
THE BOROUGH OF WELWYN HATFIELD (VARIOUS ROADS, HANDSIDE, WELWYN GARDEN CITY)
(RESTRICTION OF WAITING AND PERMIT PARKING ZONES) ORDER 2022

Key
- REMOVAL OF DOUBLE YELLOW LINES (NO WAITING AT ANY TIME)


Scale - 1:500 on A4
Drawn - 05/10/2021
By - JC of Parking Services
Drawing - HDE/REV/002/2021



**WELWYN
HATFIELD**

**waiting
any time**

This line measures 100mm on original A3 paper

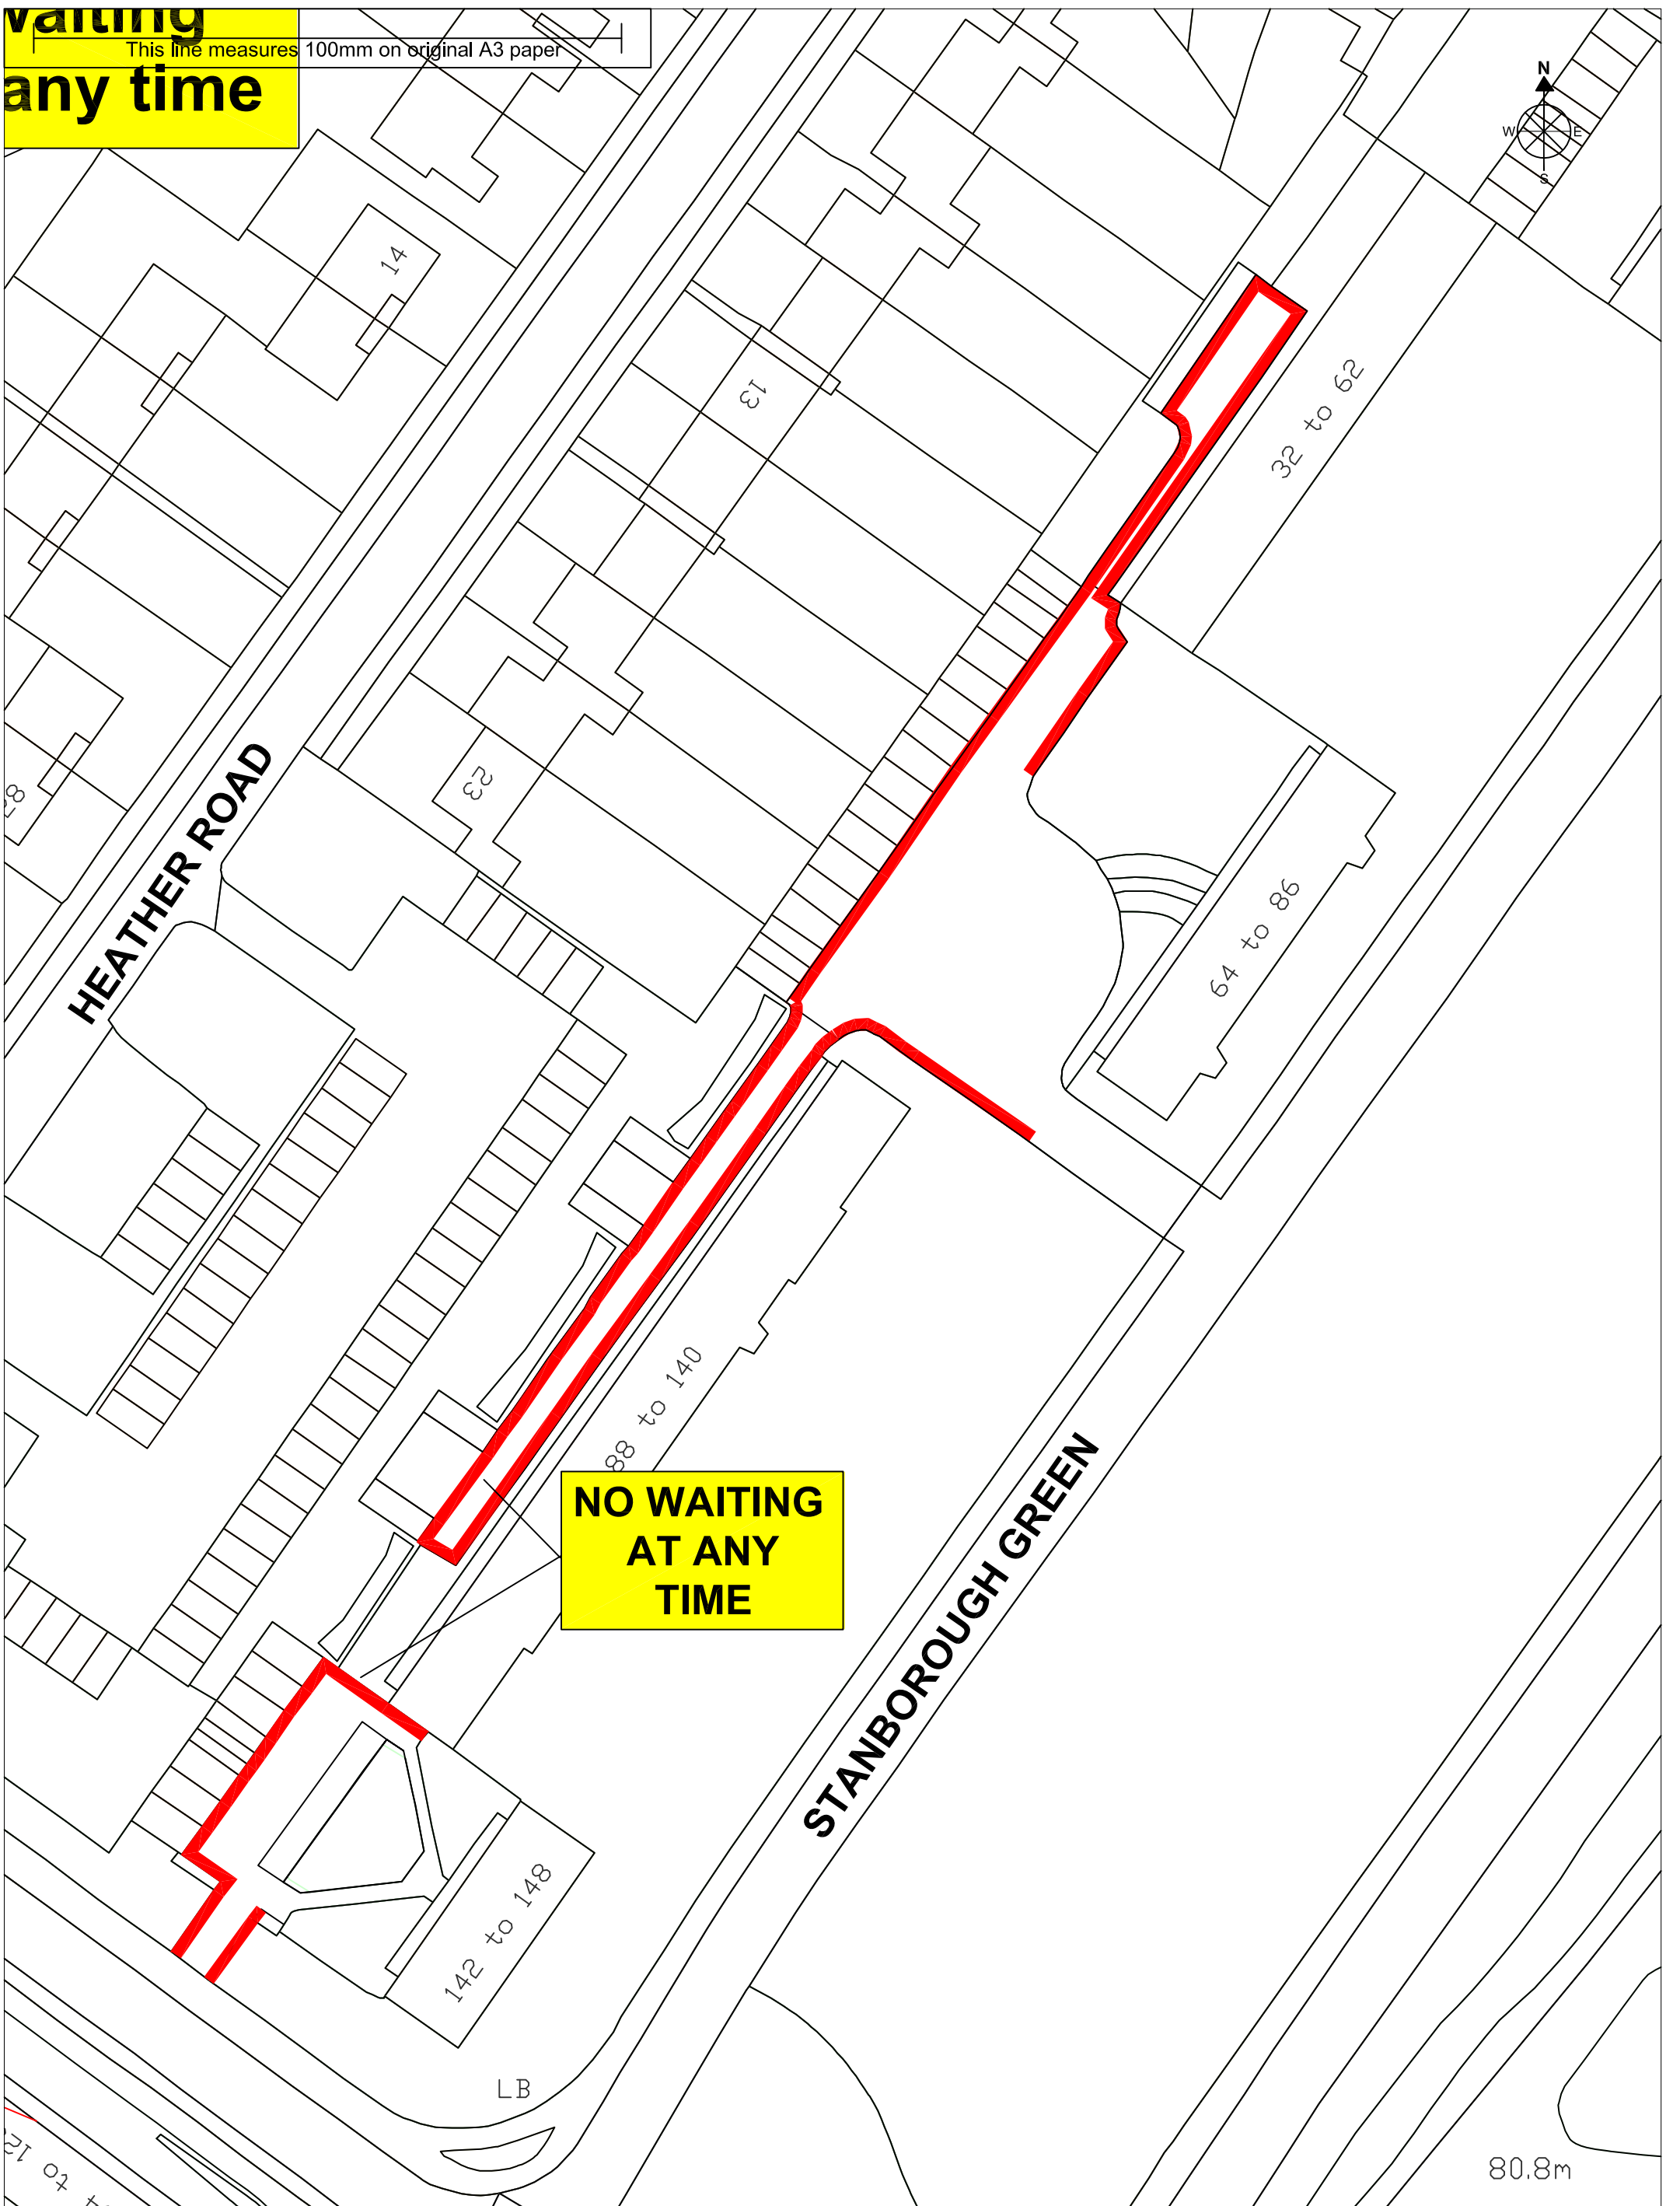

**NO WAITING
AT ANY
TIME**

Title - THE BOROUGH OF WELWYN HATFIELD (VARIOUS ROADS, HANDSIDE, WELWYN GARDEN CITY)
(RESTRICTION OF WAITING AND PERMIT PARKING ZONES) ORDER 2022

Scale - 1:500 on A3
Drawn - 05/10/2021
By - JC of Parking Services
Drawing - HDE/REV/003/2021





**WELWYN
HATFIELD**

Key  - DOUBLE YELLOW LINES, NO WAITING AT ANY TIME

© Crown Copyright All rights reserved Welwyn Hatfield
Borough Council License No. LA 100019547 2022

This line measures 100mm on original A4 paper

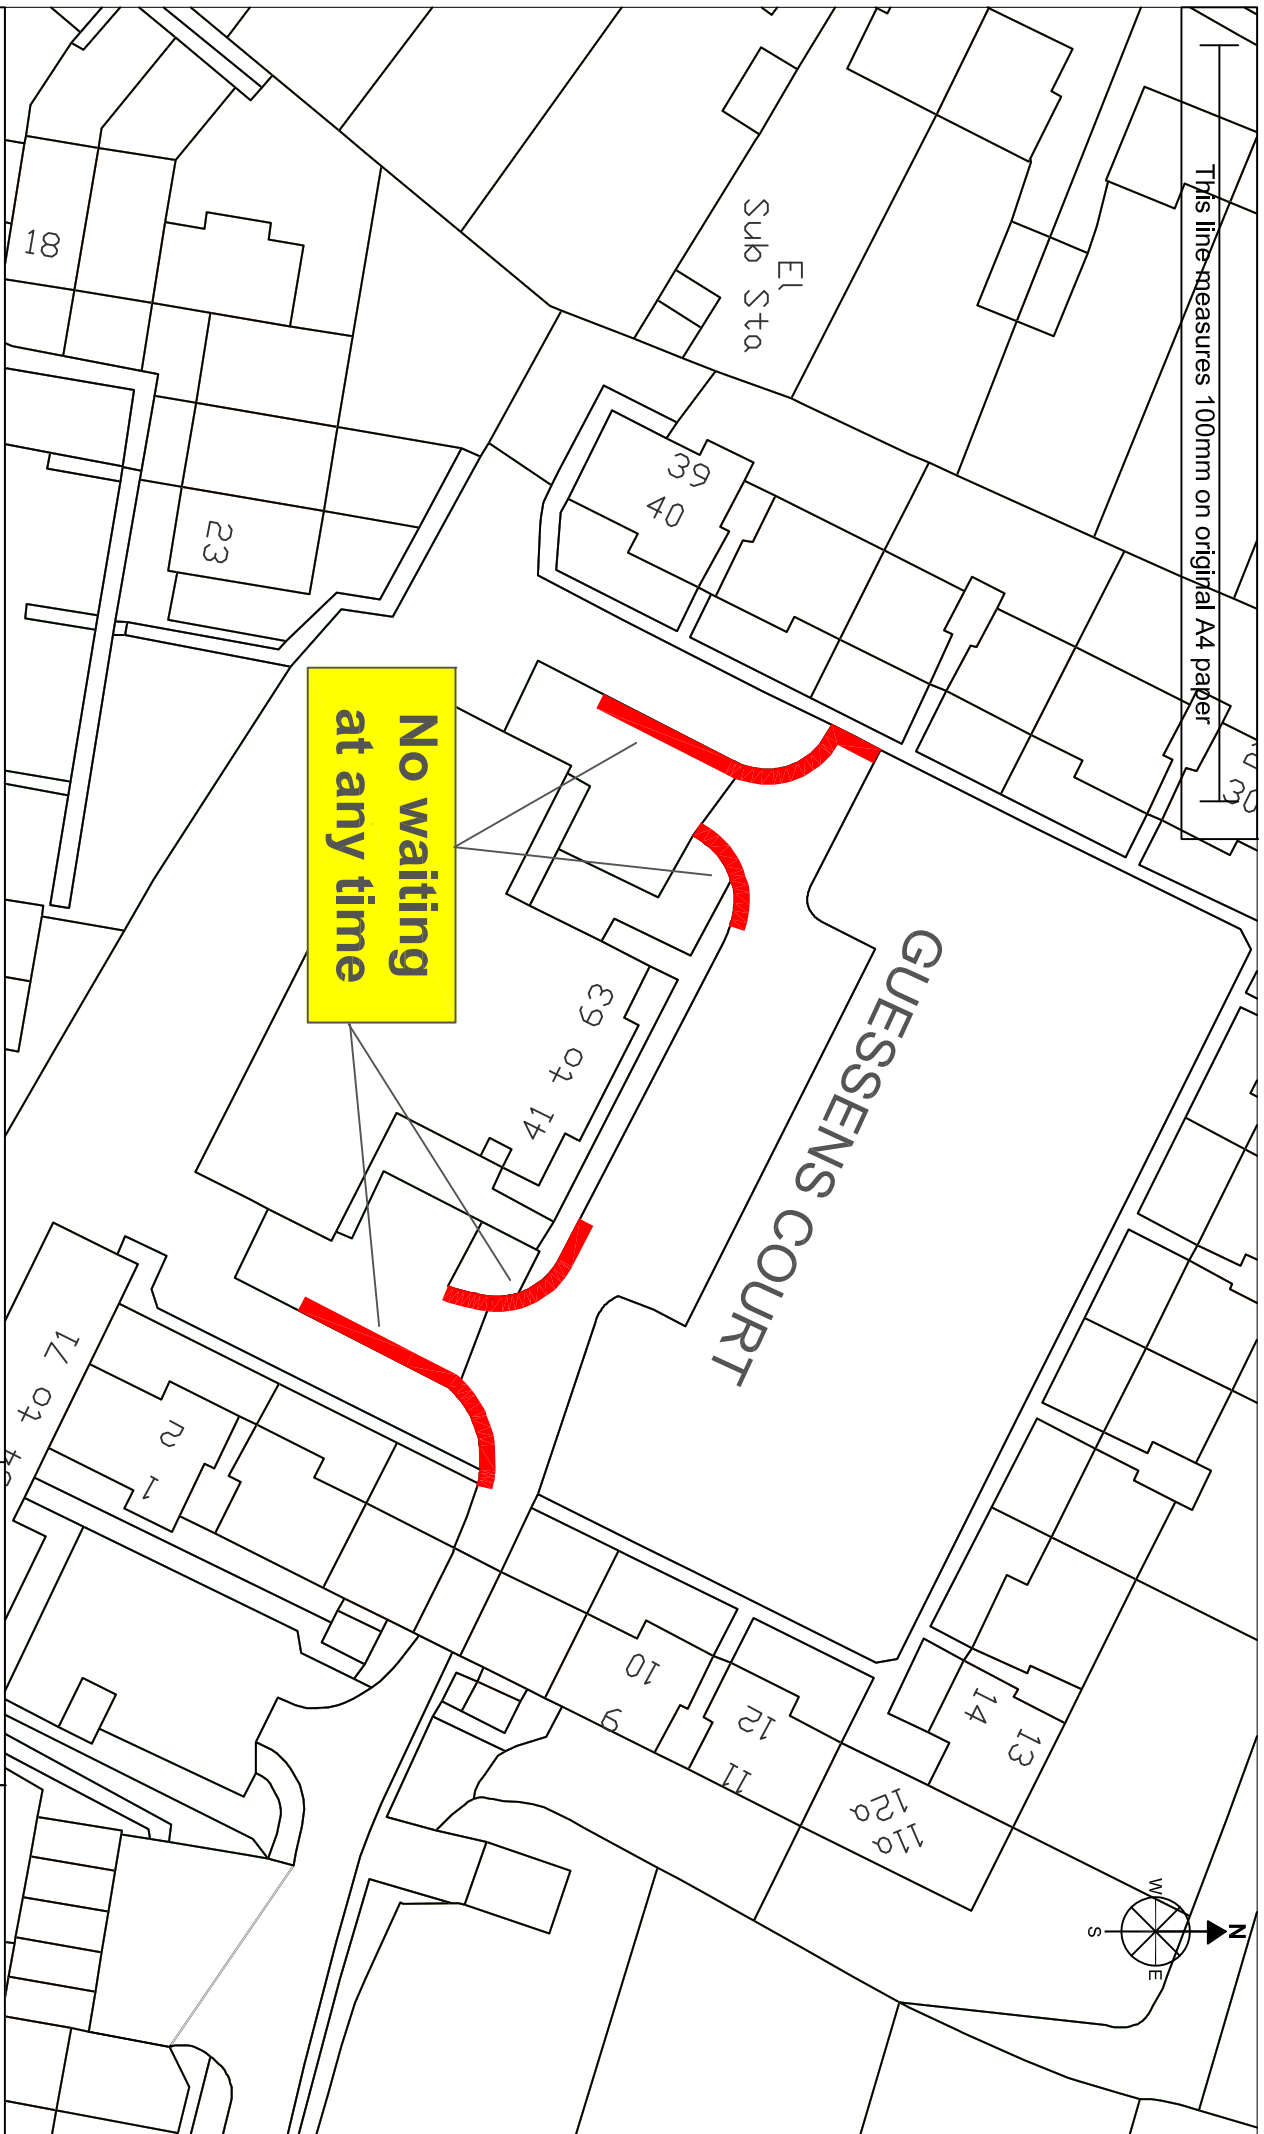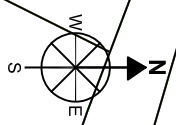

No waiting at any time

Title - THE BOROUGH OF WELWYN HATFIELD (VARIOUS ROADS, HANDSIDE, WELWYN GARDEN CITY) (RESTRICTION OF WAITING AND PERMIT PARKING ZONES) ORDER 2022


Scale - 1:500 on A4
Drawn - 07/10/2021
By - JC of Parking Services
Drawing - HDE/REV/004/2021



Key - Double yellow lines, No waiting at any time

© Crown Copyright All rights reserved Welwyn Hatfield
Borough Council License No. LA 100019547 2022

This line measures 100mm on original A3 paper

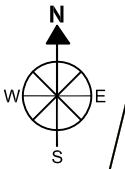

**Resident Permit Parking
Zone A13
Mon-Sat, 8am-6pm**

LEMSFORD LANE



Path

Title : THE BOROUGH OF WELWYN HATFIELD (VARIOUS ROADS, HANDSIDE, WELWYN GARDEN CITY)
(RESTRICTION OF WAITING AND PERMIT PARKING ZONES) ORDER 2022

Scale - 1:500 on A3
Drawn - 21/12/2021
By - JC of Parking Services
Drawing - HDE/REV/005/2021



**WELWYN
HATFIELD**

Key
 - Extension to Resident Permit Parking Area, Zone A13, Mon-Sat, 8am-6pm
 - Existing Resident Permit Parking Area, Zone A13, Mon-Sat, 8am-6pm

© Crown Copyright All rights reserved Welwyn Hatfield
Borough Council License No. LA 100019547 2022