


This line measures 100mm on original A3 paper

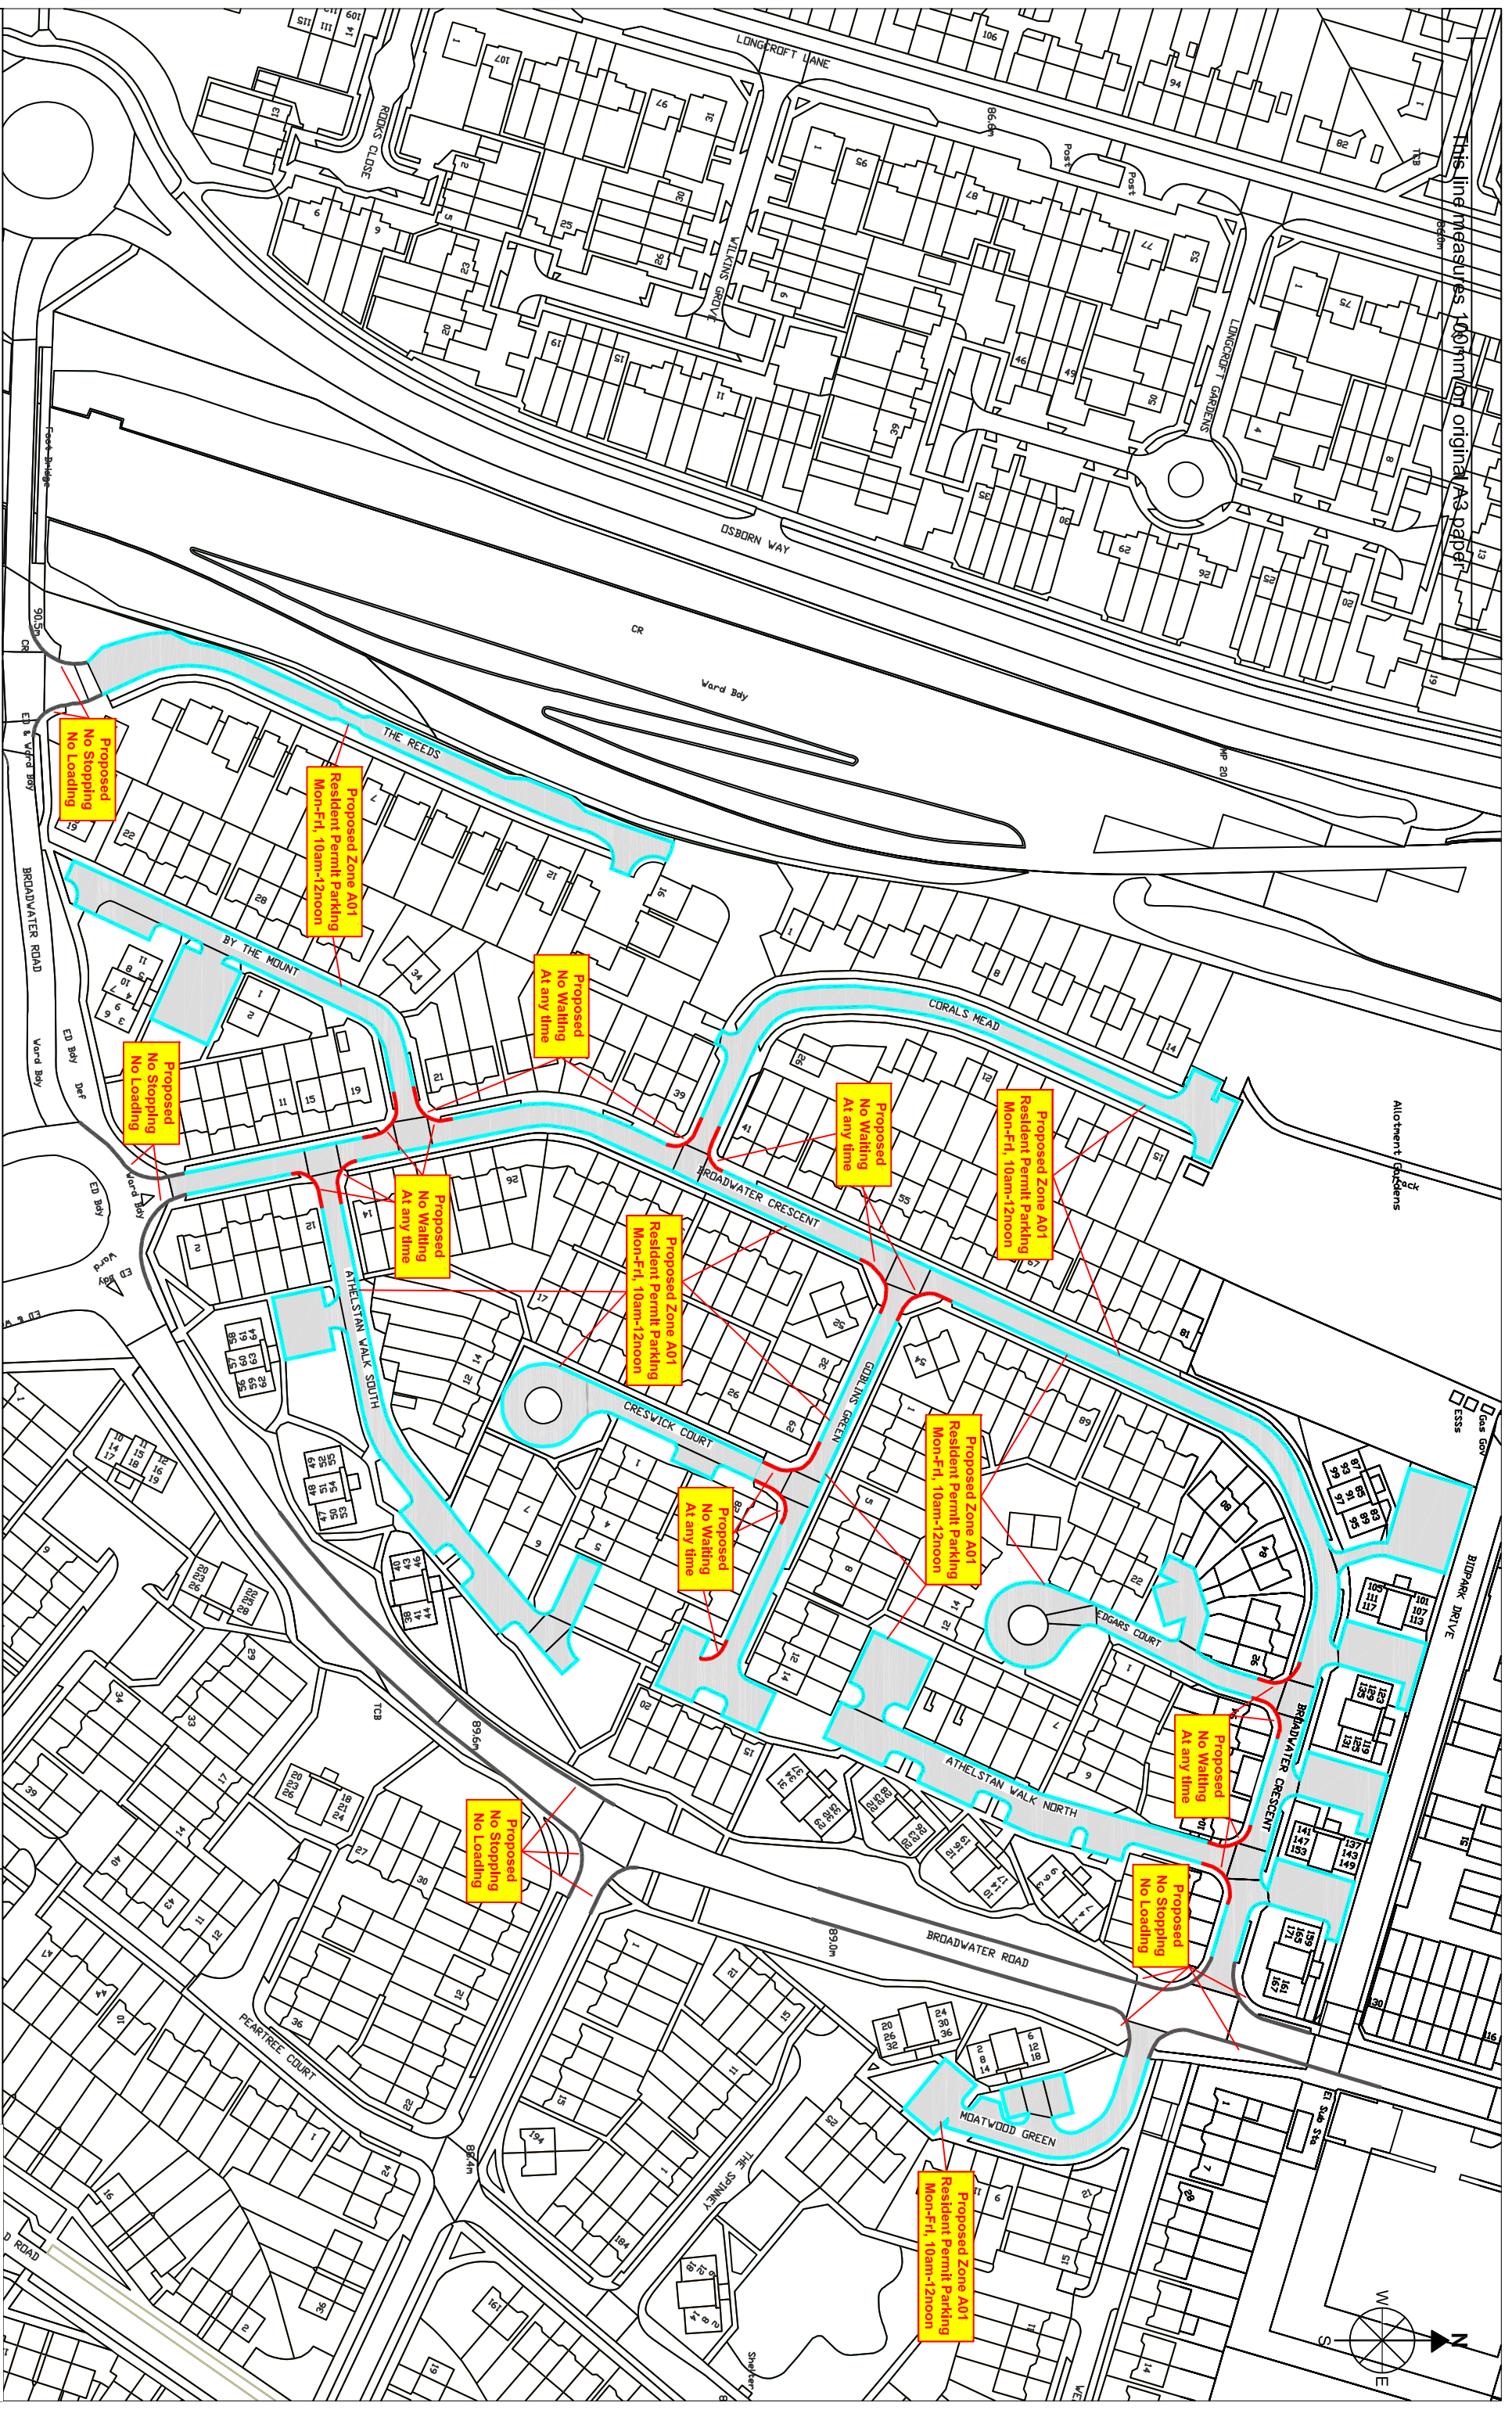

- Key**
- PROPOSED NO WAITING AT ANY TIME, NO STOPPING, NO LOADING/UNLOADING
 - PROPOSED DOUBLE YELLOW LINES, NO WAITING AT ANY TIME

PEARTREE WARD PARKING CONSULTATION - AREA 1

Scale - 1:1500 on A3
 Drawn - 22/06/2022
 By - JC of Parking Services
 Drawing - PT1/001/2022



THE BOROUGH OF WELWYN HATFIELD (VARIOUS ROADS, PEARTREE (1), WELWYN GARDEN CITY) (RESTRICTION OF WAITING AND PERMIT PARKING ZONES) ORDER 2022