


This line measures 100mm on original A3 paper

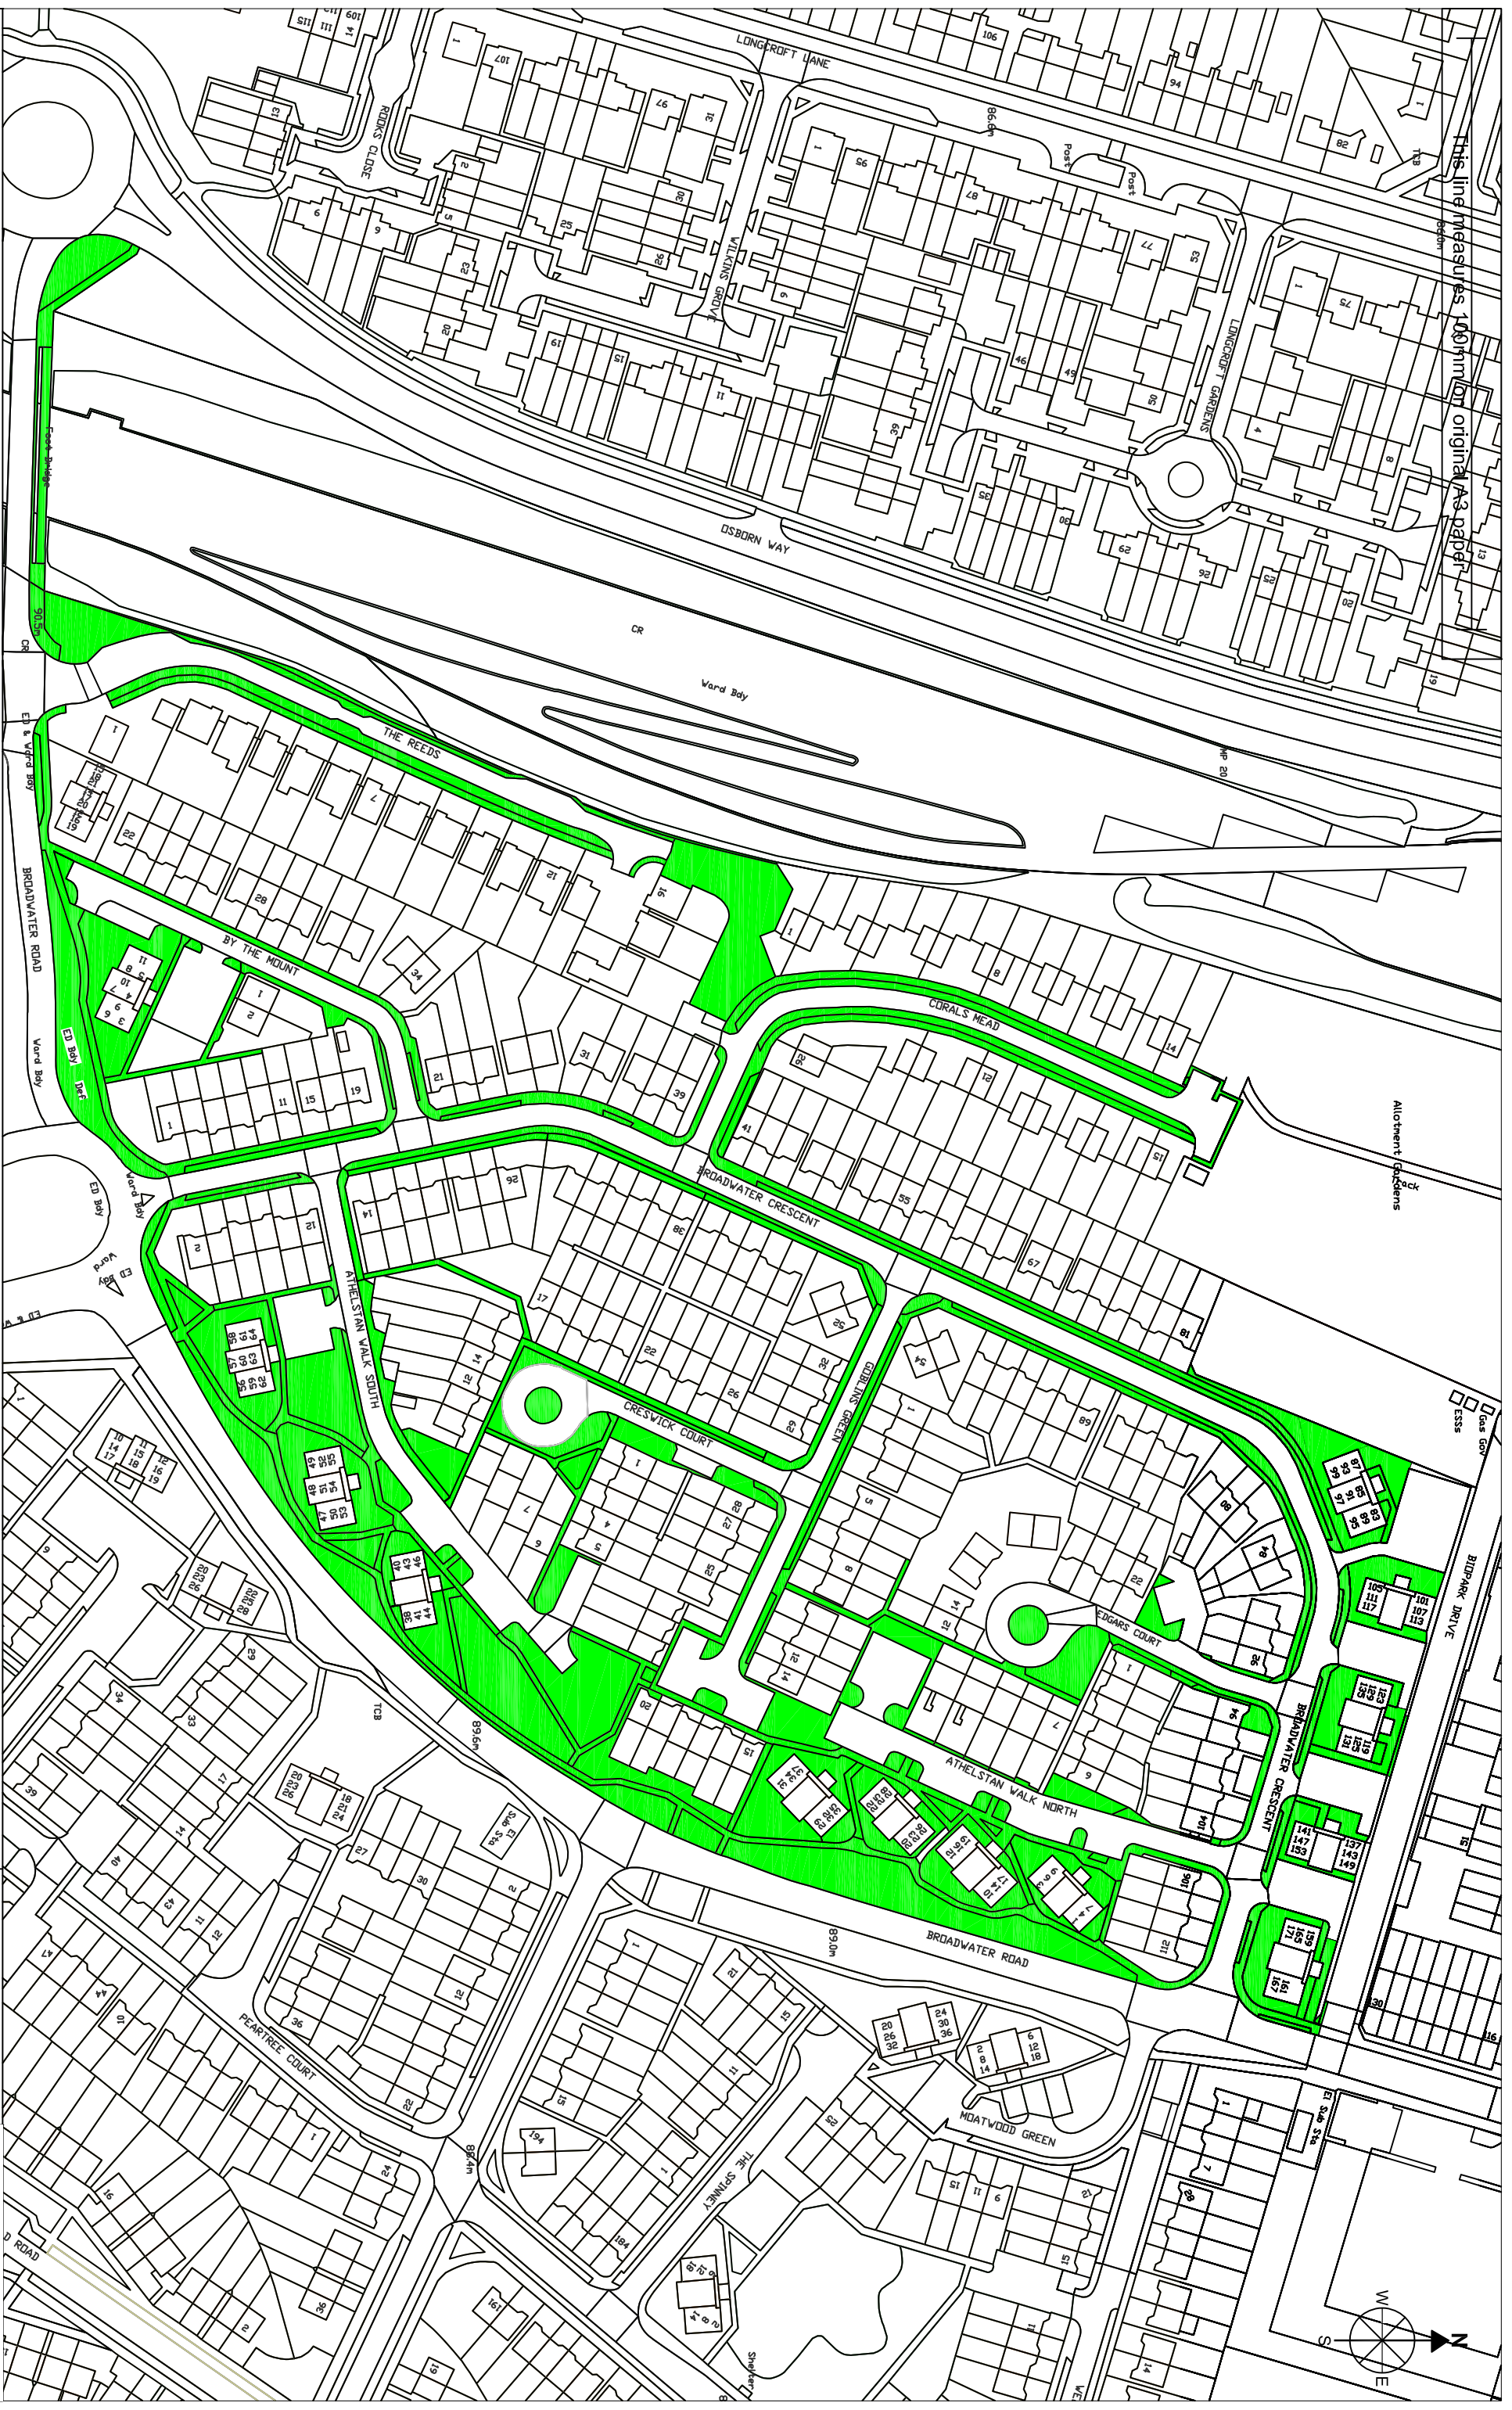

Key
- PROPOSED NO STOPPING AND WAITING ON VERGE OR FOOTWAY

PEARTREE WARD PARKING CONSULTATION - AREA 1

Title
THE BOROUGH OF WELWYN HATFIELD (VARIOUS ROADS, PEARTREE (1), WELWYN GARDEN CITY) (PROHIBITION OF STOPPING AND WAITING ON VERGE OR FOOTWAY) ORDER 2022

Scale - 1:1500 on A3
Drawn - 22/06/2022
By - JC of Parking Services
Drawing - PT1/PO/2022



© Crown Copyright All rights reserved Welwyn Hatfield
Borough Council License No. LA 100019547 2022