

Direct Drilling

BDA accredited

160 Invicta Road
Sheerness
Kent ME12 2AG

LANDFILL
SOAKAWAYS
SITE INVESTIGATION

Tel / Fax : (01795) 664283

Tel : (01795) 666221


Mobile : (0831) 239668

Installation of B / H. V14

Site : COLE GREEN

Job No : _____

Date : 21-8-97

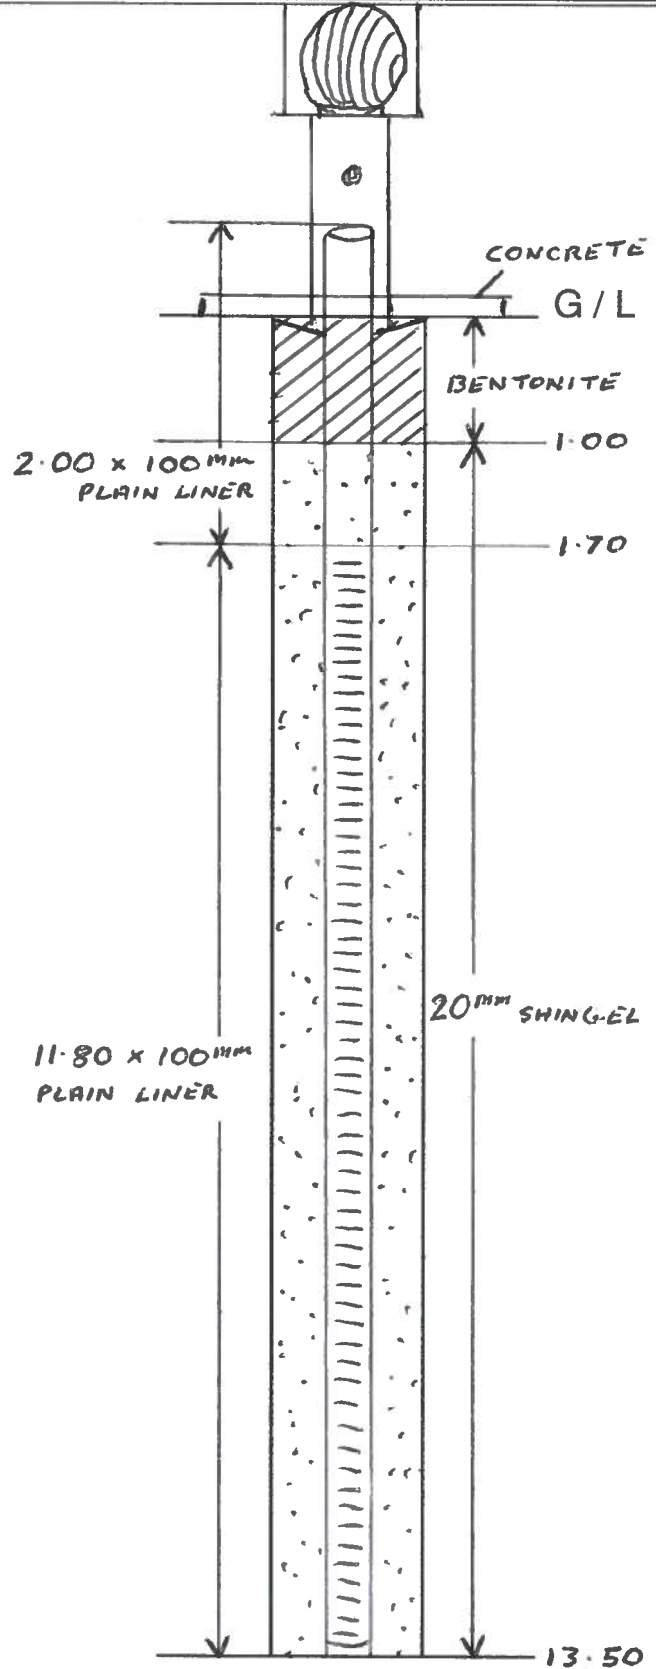

NOT TO SCALE